

US INTERSTATE
HIGHWAY 20

INTERSTATE
OVERPASS

1.50-ACRE
HOTEL SITE

OLD ATLANTA HWY (AKA OLD HWY 12)
RW VARIES

OLD ATLANTA HWY (AKA OLD HWY 12)
RW VARIES

CASUAL DINING
218 SEAT CAPACITY

FAST FOOD



LONGHORN

PAVILION WAY (50' R/W)

TRACT "B"

I-20 WEST ONRAMP (US HWY 278)

S.R. 12-U.S. HWY 278 (R/W VARIES)

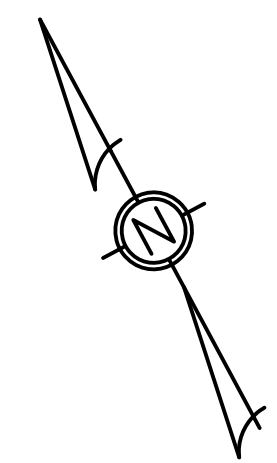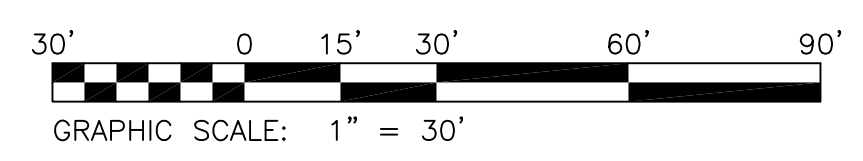

COOK ENGINEERING SERVICES, P.C.
1116 Clark Street
Covington, Georgia 30014
(770) 787-0474

CONCEPT PLAN FOR
THE PROMENADE
AT COVINGTON

NO.	REVISIONS DESCRIPTION	DATE
1	DATE: SEPT. 17, 2008	
2	HORIZ. SCALE: 1" = 30'	
3	VERT. SCALE: N/A	
4	TAX PARCEL #0338-03-07	
5	CITY OF COVINGTON	
6	DESIGNED: CHC	
7	LAND LOTS: 267	
8	Detailed: CHC	
9	9th LAND DISTRICT	
10	CHECKED:	
11	NEWTON COUNTY, GA.	
12	APPROVED:	

SHEET	1	OF	1
DRAWING NO.		ISSUE NO.	
PROJ. NO.	0514B	FILE NO.	